


F.H.W.A. REGION NO.	STATE	FED. AID PROJ. NO.	SHEET NO.	TOTAL SHEETS
3	MD.			

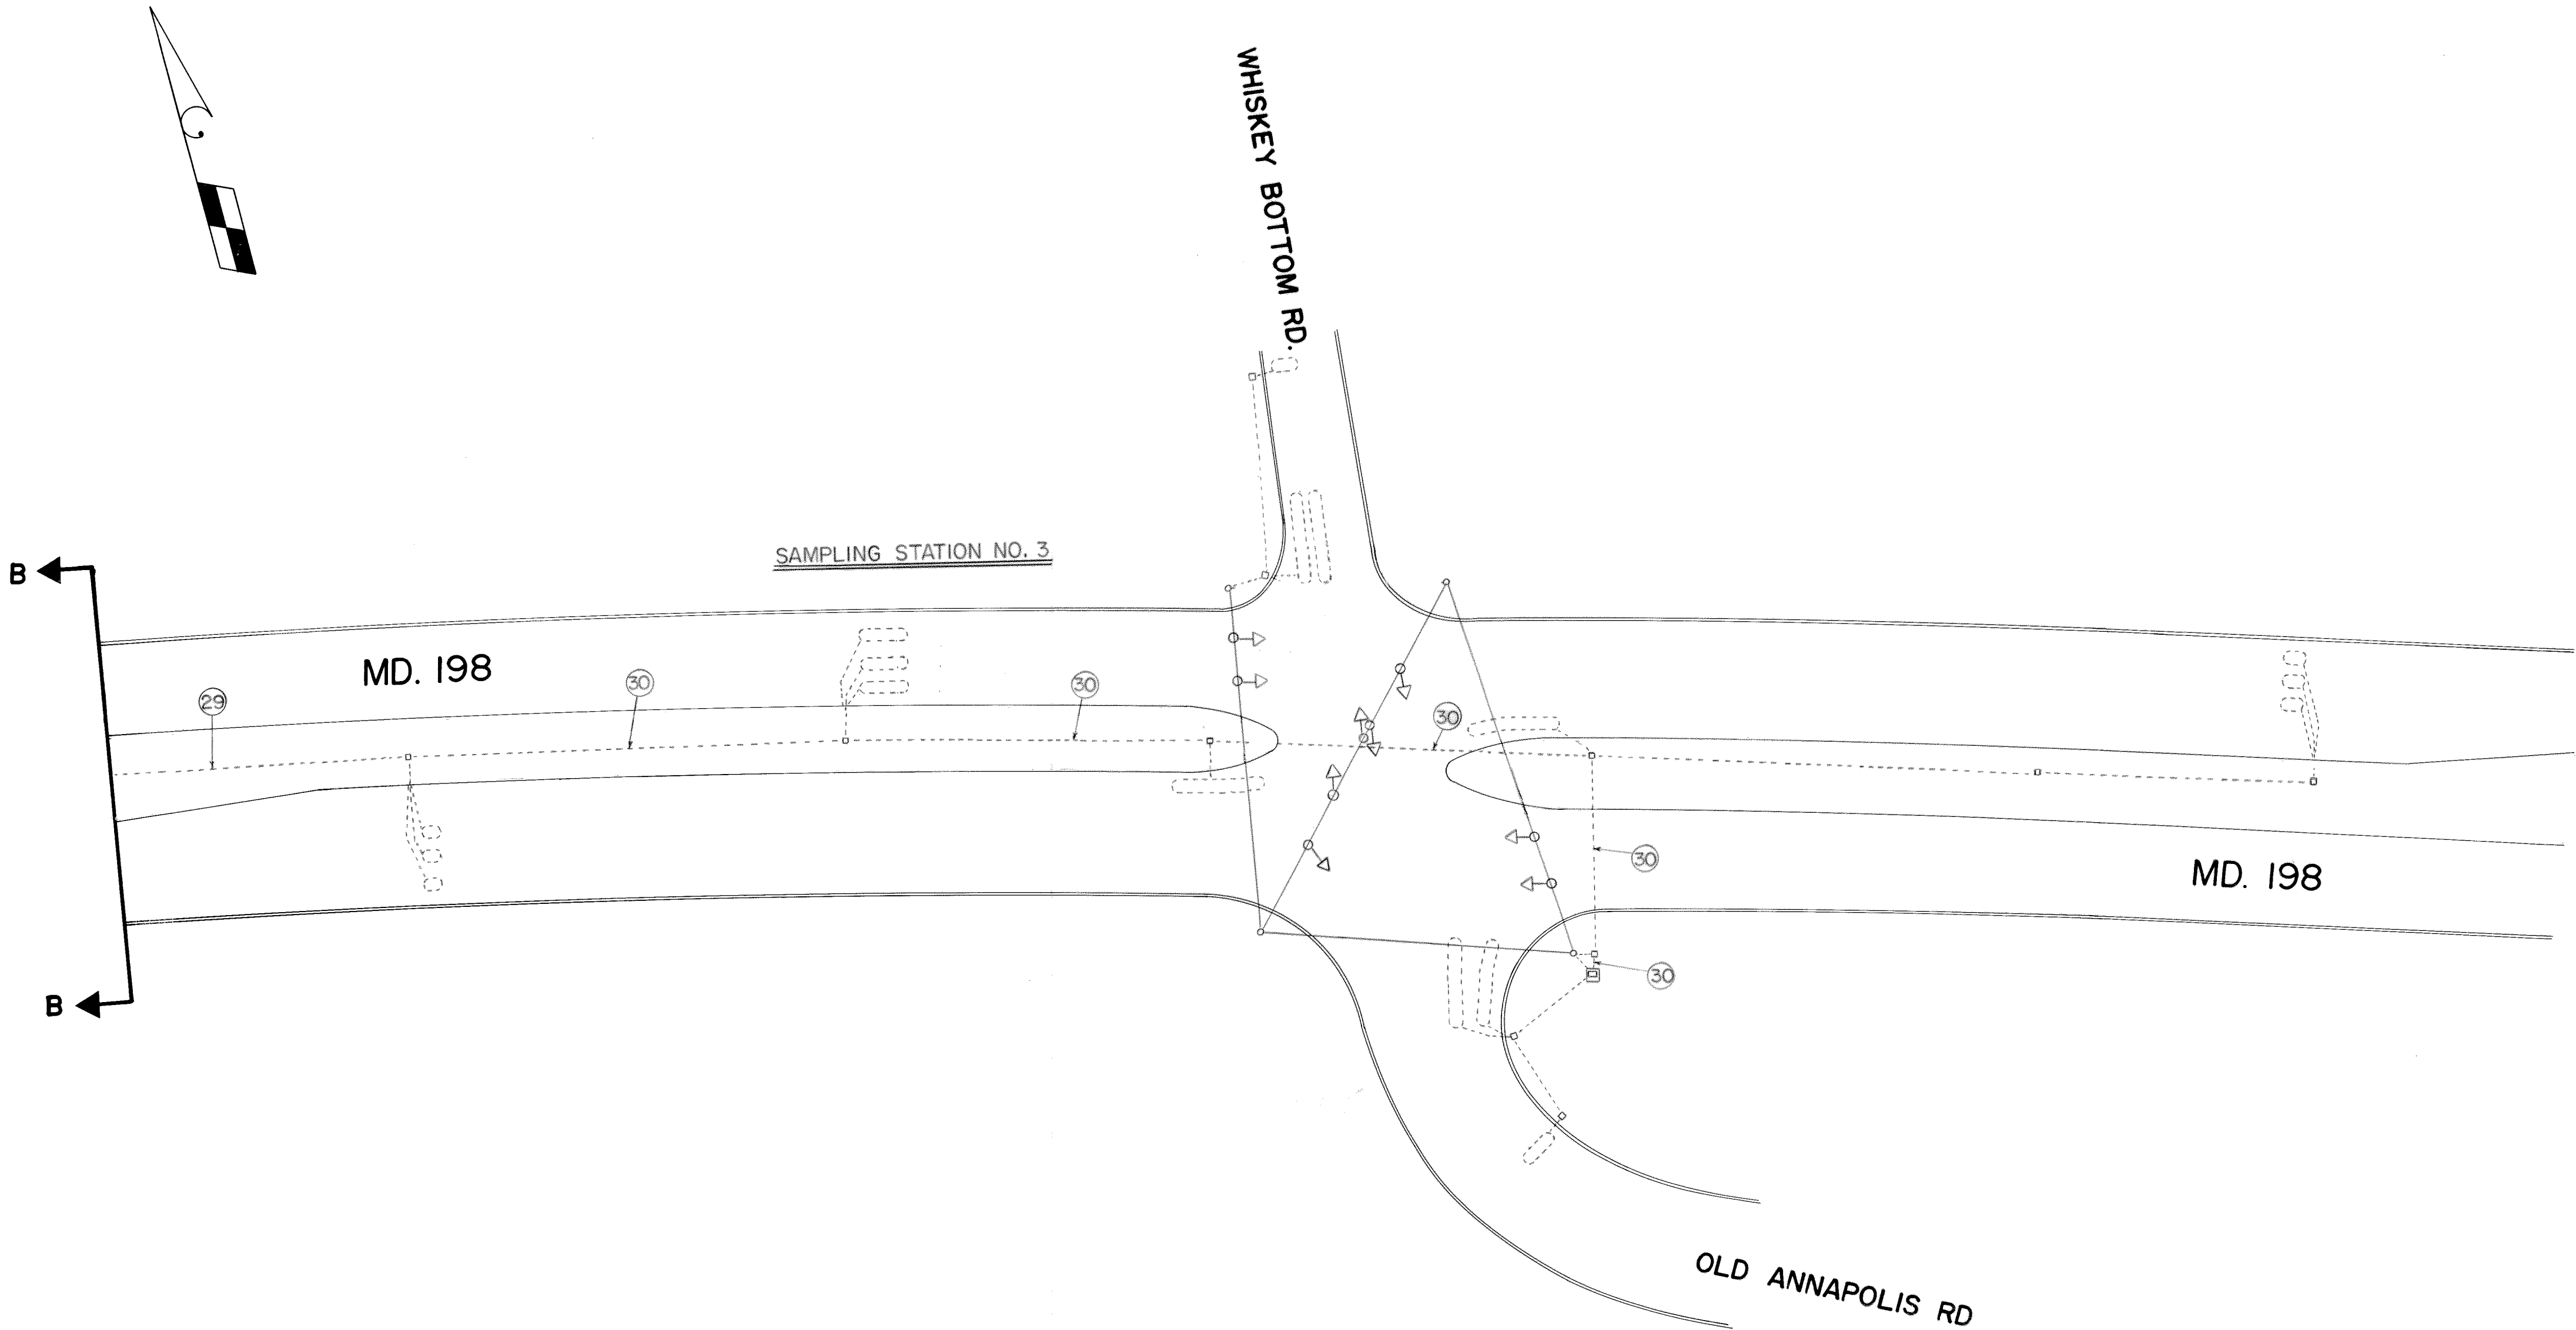

<i>Shannon E. Edford</i> 1/25/83 APPROVAL: CHIEF SIGNAL DESIGN SECTION	
APPROVAL: REGIONAL TRAFFIC ENGINEER	
<i>Howard D. Paulin</i> 1/21/83 APPROVAL: CHIEF-BUREAU OF TRAFFIC ENGINEERING	
<i>Tom Gil</i> 1/24/83 APPROVAL: ASST. CHIEF ENGINEER TRAFFIC	
REVISIONS	

STATE OF MARYLAND
DEPARTMENT OF TRANSPORTATION
STATE HIGHWAY ADMINISTRATION
TRAFFIC DIVISION - BUREAU OF TRAFFIC ENGINEERING

MD. 198 FROM BROCK BRIDGE RD. TO WHISKEY BOTTOM RD.

SCALE 1" = 50' DATE DEC. 13 1982 CONTRACT NO. AA 487-501-571 P 762-503-371

DRAWN BY: H. KILIAN COUNTY: ANNE ARUNDEL

DESIGNED BY: *Howard D. Paulin* SIGNAL NO.:

CHECKED BY:

DRAWING NO.
TS- 1889XI